

XREF'S

Resolved


ELB_B7_KA
REG-DCON
ZG-2234H
x0216rx
x0219rx
x0222rx
x0225rx
x0228rx
x0516rx
x0519rx
x0522rx
x0525rx
x0528rx
x0816rx
x0819rx
x0822rx
x0825rx
x0828rx
x9316rx
x9319rx
x9322rx
x9616rx
x9619rx
x9916rx
x9919rx

Unresolved

St_Names_E_20
key_East

LTSCALE

1=1

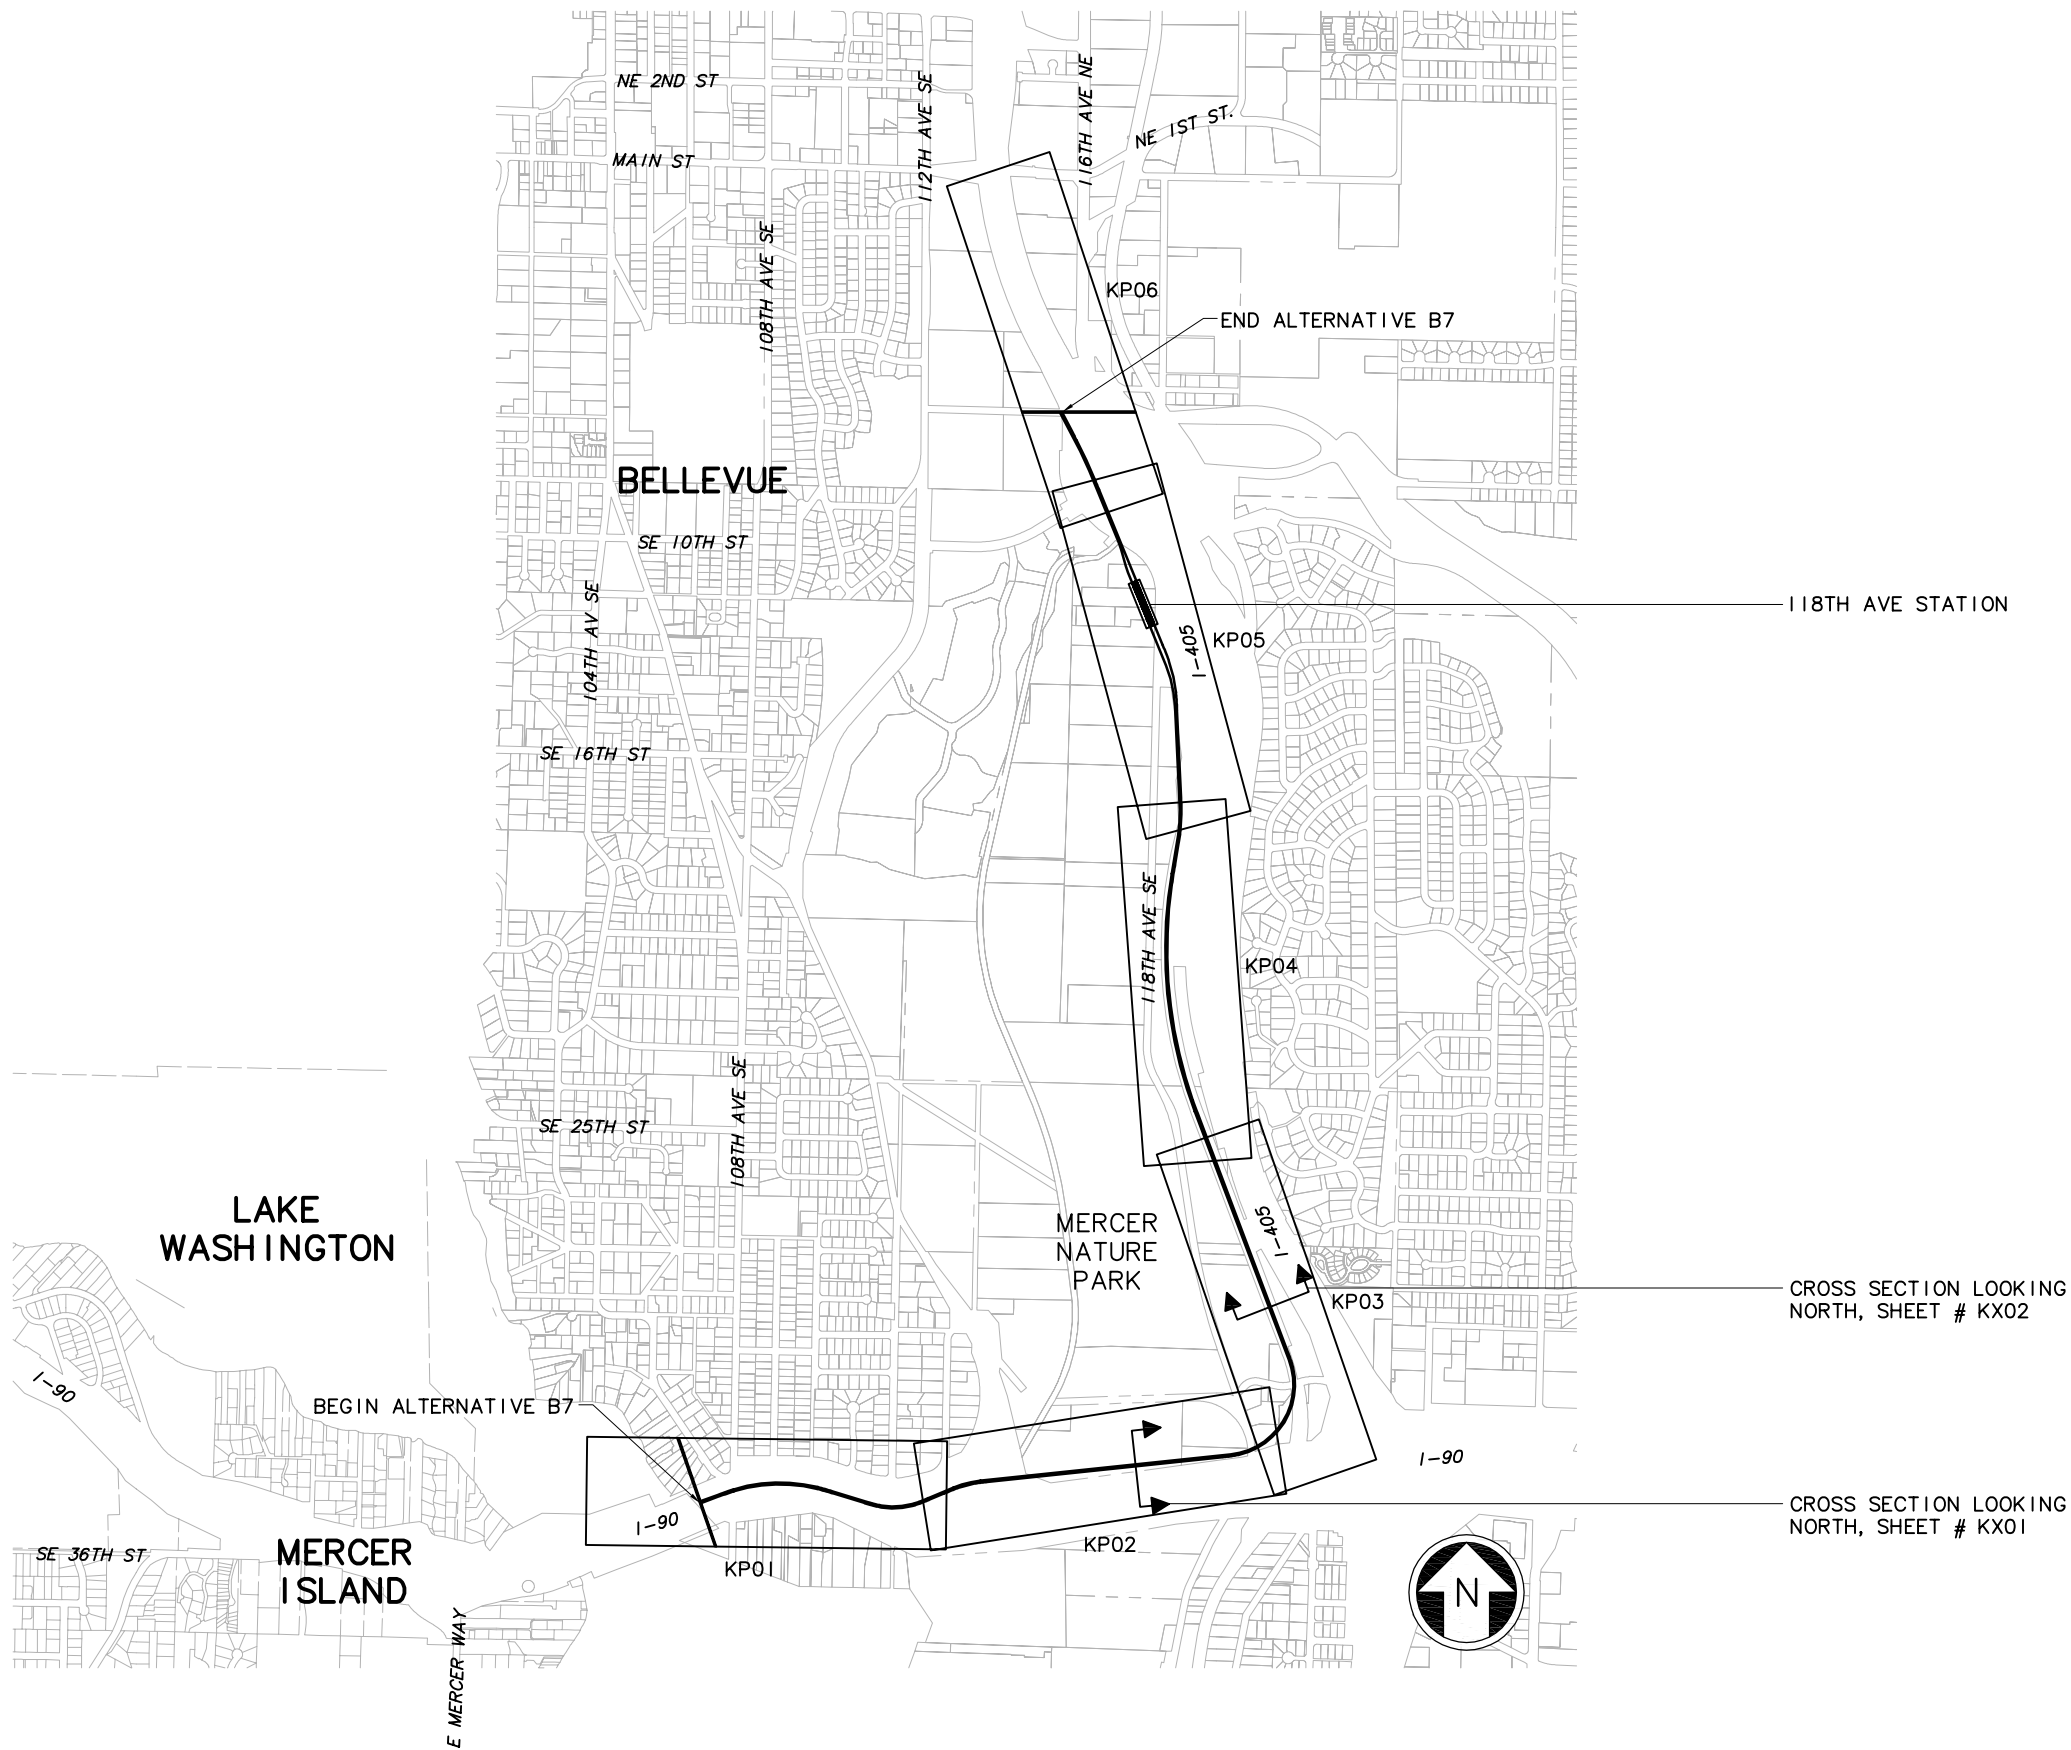

c:\work\ELB1B7_GZ05.dwg
10/16/08 08:52 : eackerm OE5396

No.	Date	Dsn.	Chk.	App.	Revisions

Designed By:
Drawn By:
Checked By:
Approved By:

DE IS
CONCEPTUAL

CH2MHILL
IN ASSOCIATION WITH
PARSONS & INCA
ENGINEERS INC.

Submitted:Date:Approved:Date:

Approved:Date:



Date:

Scale:	NTS
Filename:	ELB1B7_GZ05.dwg
Contract No.:	EL SEG_B
Date:	

EAST LINK PROJECT
SEGMENT B
ALTERNATIVE B7

KEY PLAN

Drawing No.:
B7_GZ05
Sheet No.:Rev.:
G-B45



						Designed By:	DE IS CONCEPTUAL	CH2MHILL IN ASSOCIATION WITH PARSONS & INCA ENGINEERS INC.		 SOUNDTRANSIT		Scale: H: 1" = 100'; V: 1" = 25' Filename: ELBIB7__KP01.DWG Contract No.: EL SEG_B	EAST LINK PROJECT SEGMENT B ALTERNATIVE B7 TRACK PLAN & PROFILE			Drawing No.: B7__—KP01	
						Drawn By:								Sheet No.:		Rev.:	
						Checked By:											
						Approved By:										G-B46	
No.	Date	Dsn.	Chk.	App.	Revisions			Submitted:	Date:	Approved:	Date:	Date:					



XREF'S
Resolved
zg-2234h
zg-g10010
ELB_B7___CM
ELB_B7___JO
ELB_B7___KA
REG-DCON
x0516rx
x0516sf
x0816rx
x0816sf
Unresolved
key_East

LTSCALE
1=1

SEE DWG B7_-KP01

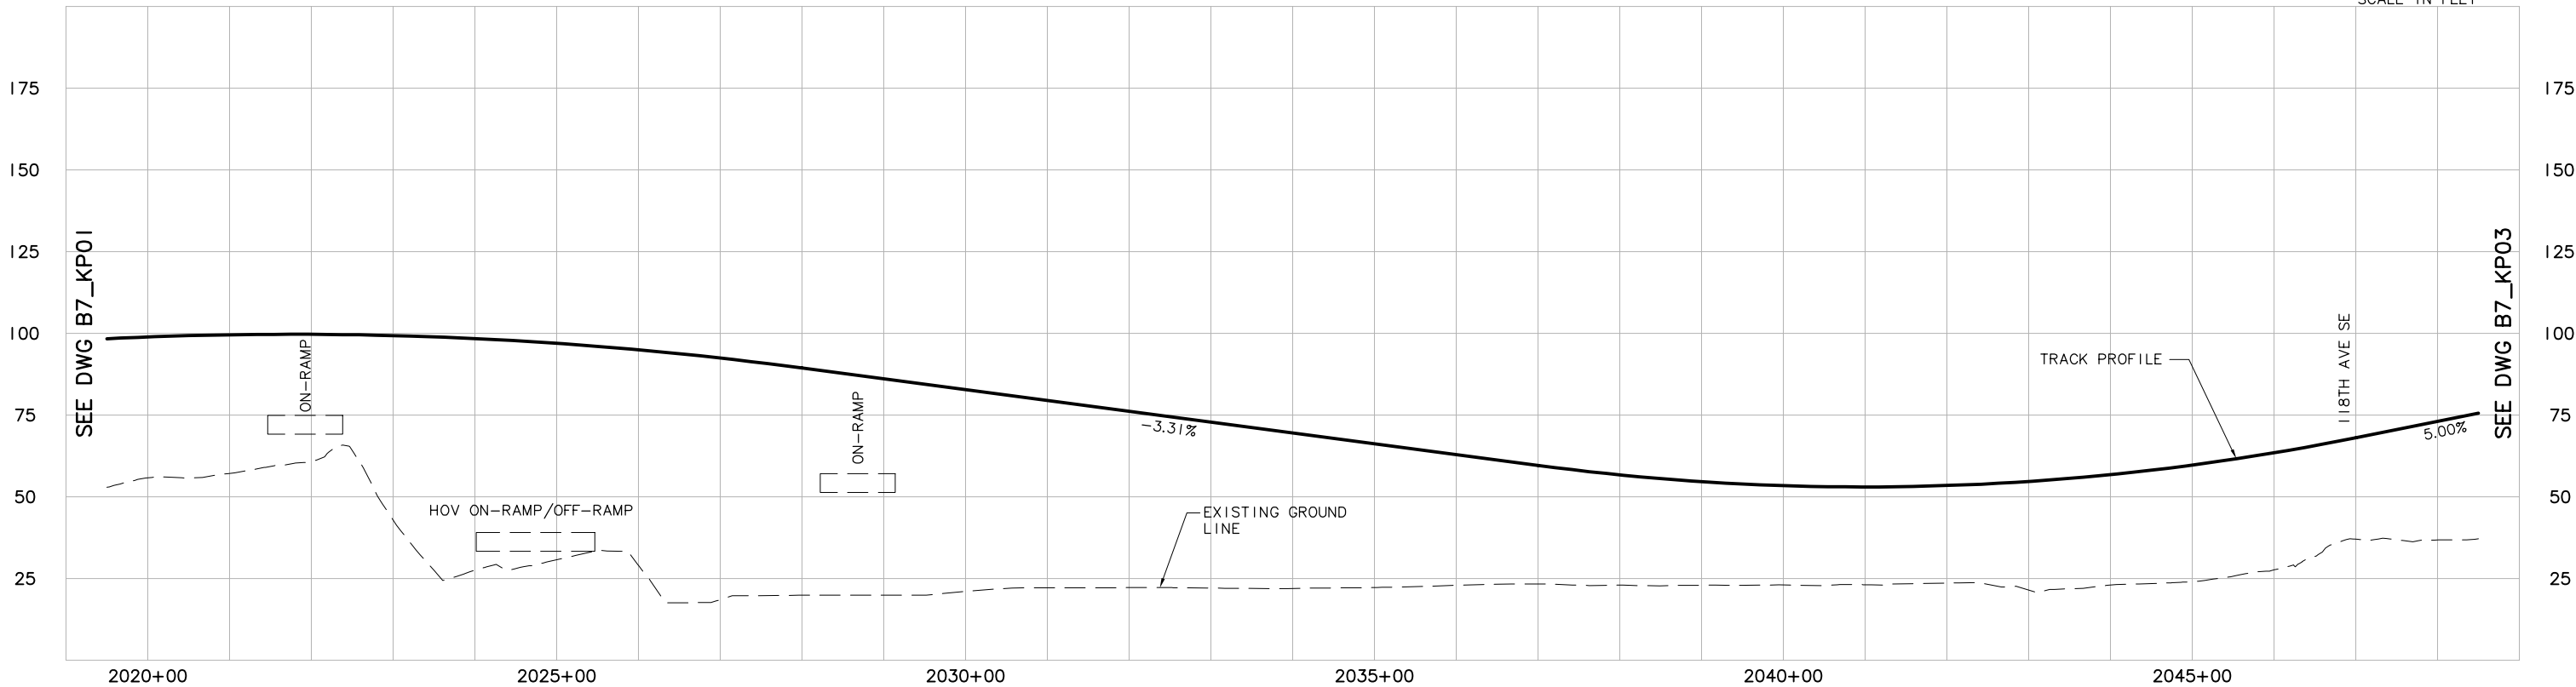
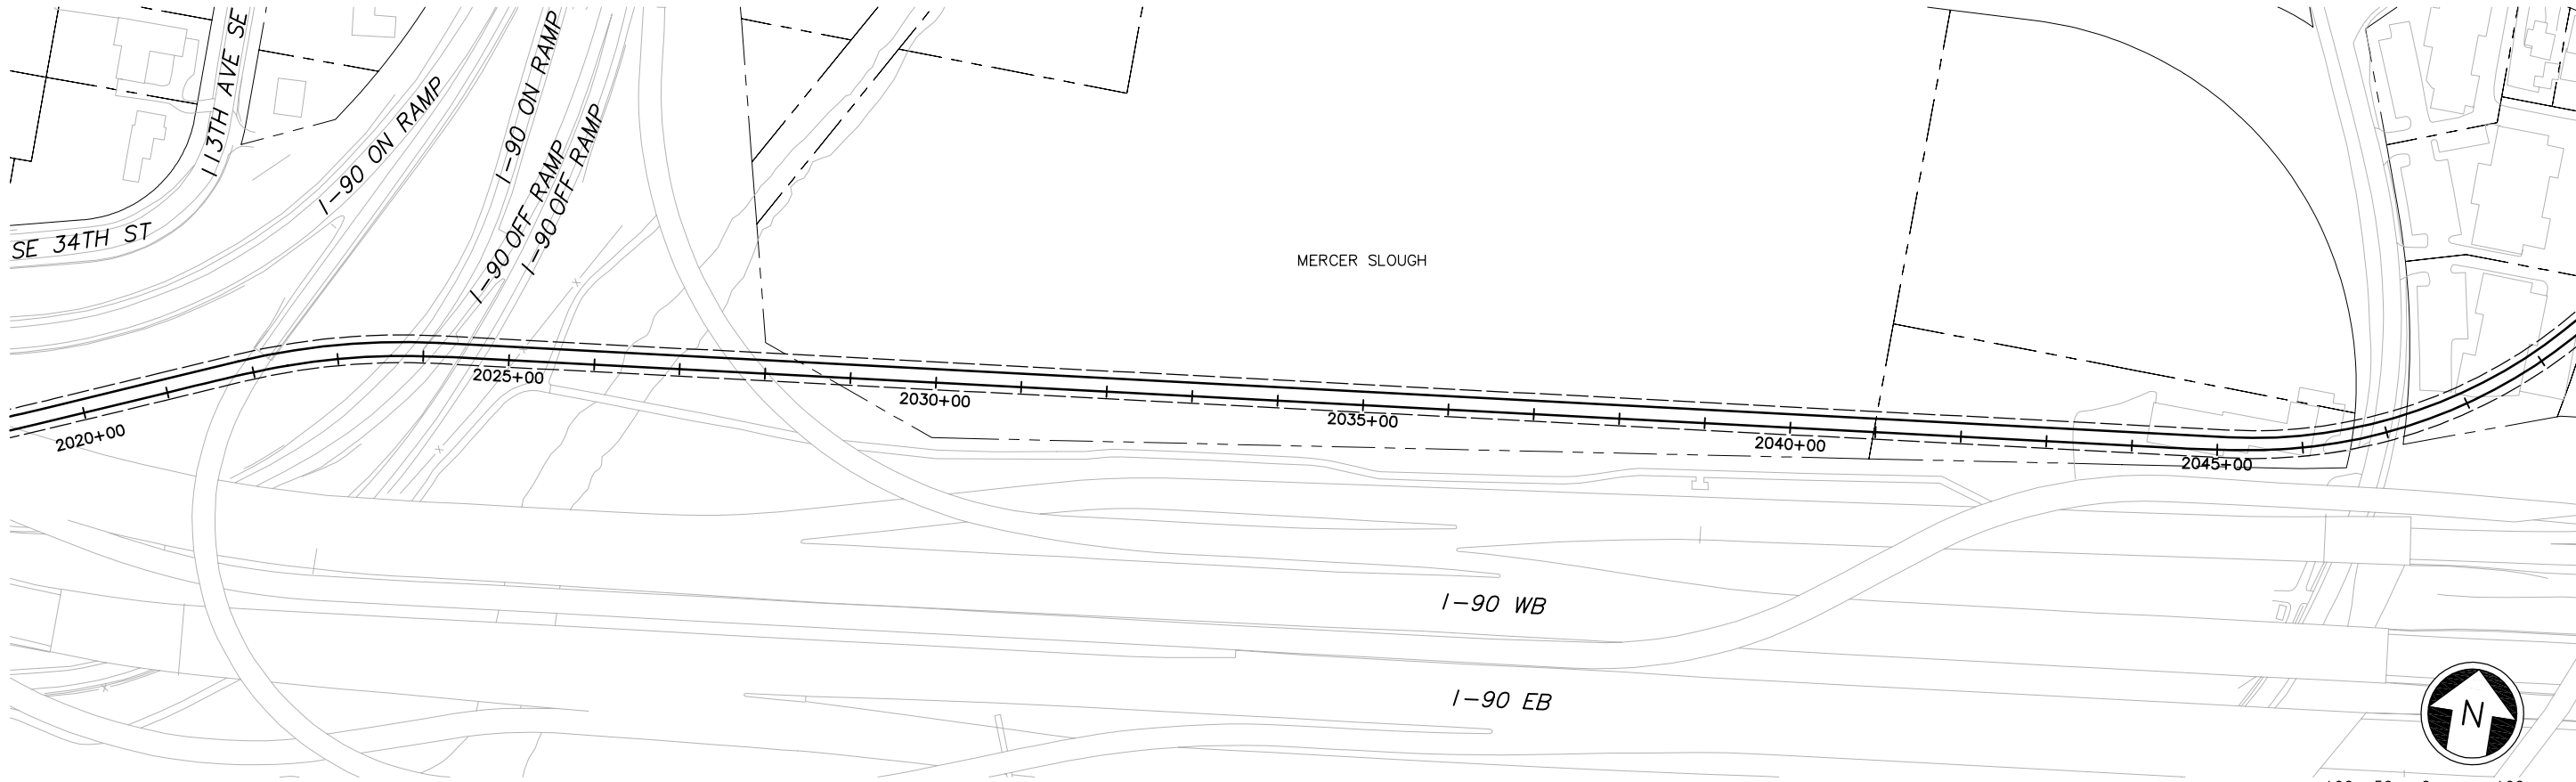
SEE DWG B7_-KP03


 


						Designed By:	DE IS CONCEPTUAL	<div>CH2MHILL</div> <div>IN ASSOCIATION WITH</div> <div>PARSONS & INCA ENGINEERS INC.</div>			<div></div> <div>SOUNDTRANSIT</div>	Scale: H: 1"=100'; V: 1"=25'	<div>EAST LINK PROJECT SEGMENT B ALTERNATIVE B7 TRACK PLAN & PROFILE</div> <div></div>			Drawing No.: B7_-KP02	
						Drawn By:						Filename: ELB1B7___KP02.dwg				Sheet No.:	Rev.:
						Checked By:						Contract No.: EL_SEG_B				G-B47	
						Approved By:			Submitted:	Date:	Approved:	Date:					
No.	Date	Dsn.	Chk.	App.	Revisions												


c:\work\ELB1B7_-KP02.dwg
10/16/08 08:53 : eackerm OE5396

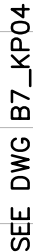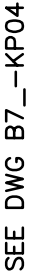

c:\work\ELBIB7__KP03.dwg 10/16/08 08:53 : eackerm OF5396




						Designed By:	DE IS CONCEPTUAL	<div>CH2MHILL</div> <div>IN ASSOCIATION WITH</div> <div>PARSONS & INCA ENGINEERS INC.</div>		<div></div> <div>SOUNDTRANSIT</div>	Scale:	<div>EAST LINK PROJECT</div> <div>SEGMENT B</div> <div>ALTERNATIVE B7</div> <div>TRACK PLAN & PROFILE</div> <div></div>	Drawing No.: B7__KP03
					Drawn By:	H: 1" = 100'; V: 1" = 25'							
					Checked By:	Filename: ELB1B7__KP03.dwg							
					Approved By:	Contract No.: EL_SEG_B							
No.	Date	Dsn.	Chk.	App.	Revisions			Submitted:	Date:	Approved:	Date:	Sheet No.: G-B48	Rev.:

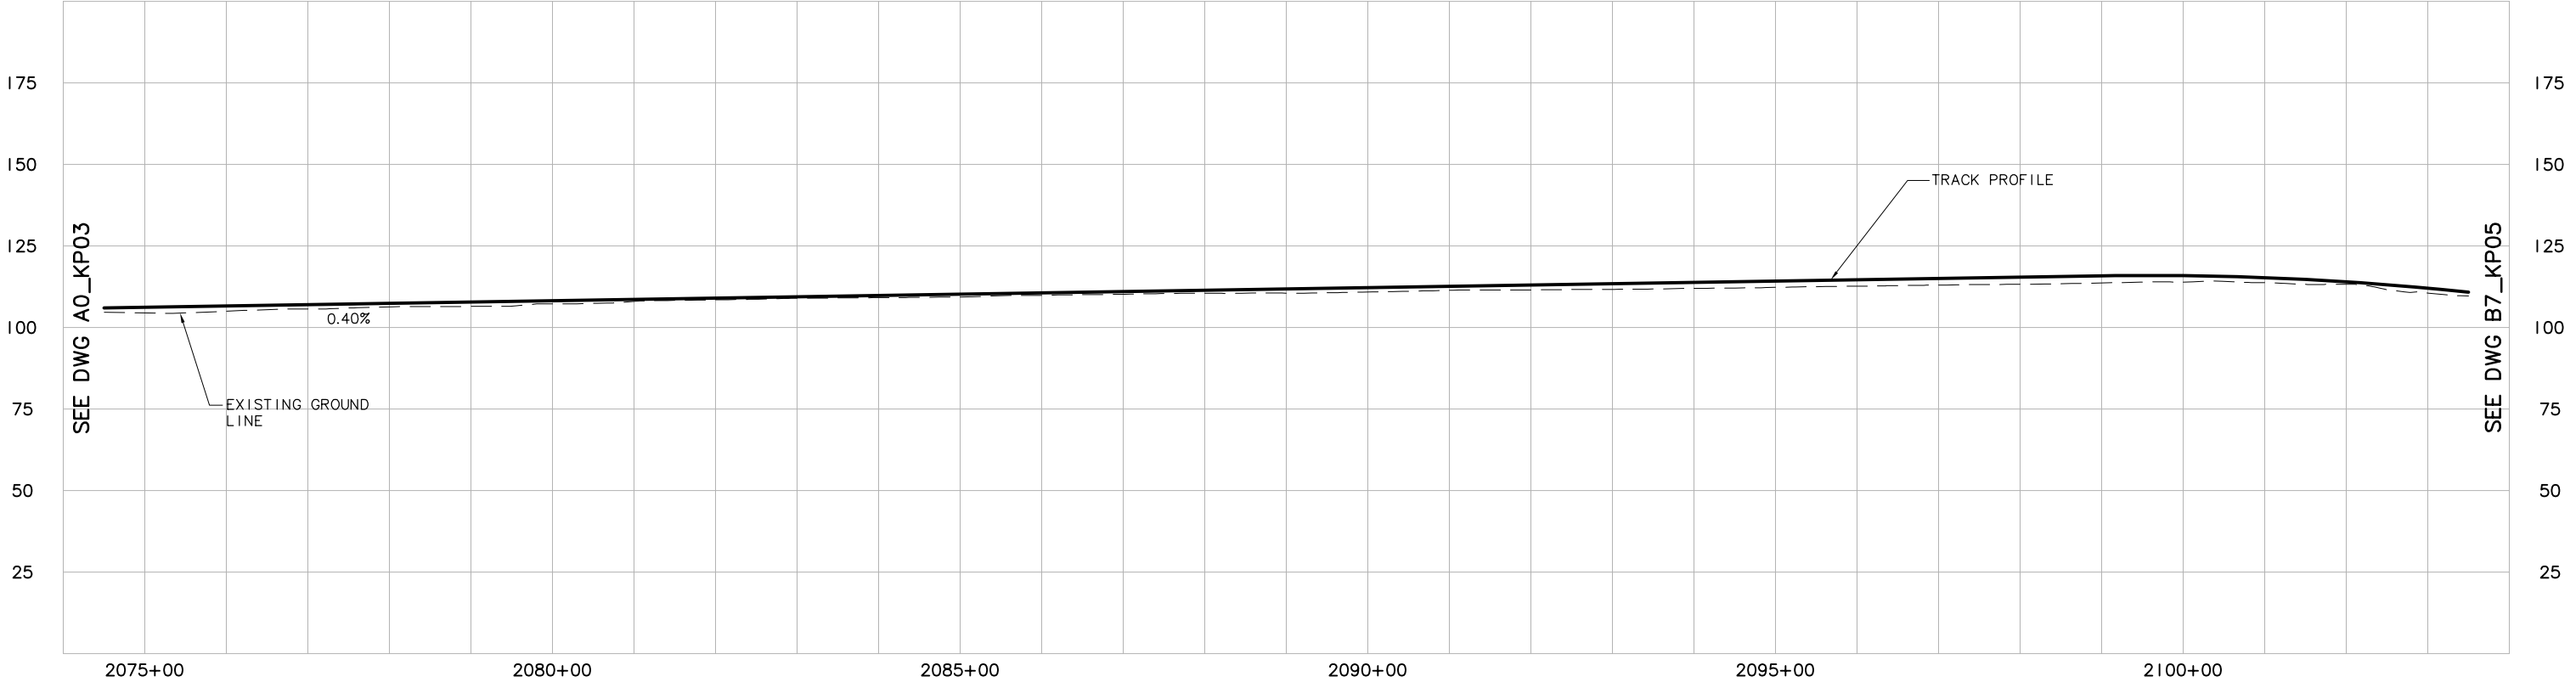



c:\work\ELBIB7__KP04.dwg OF5396

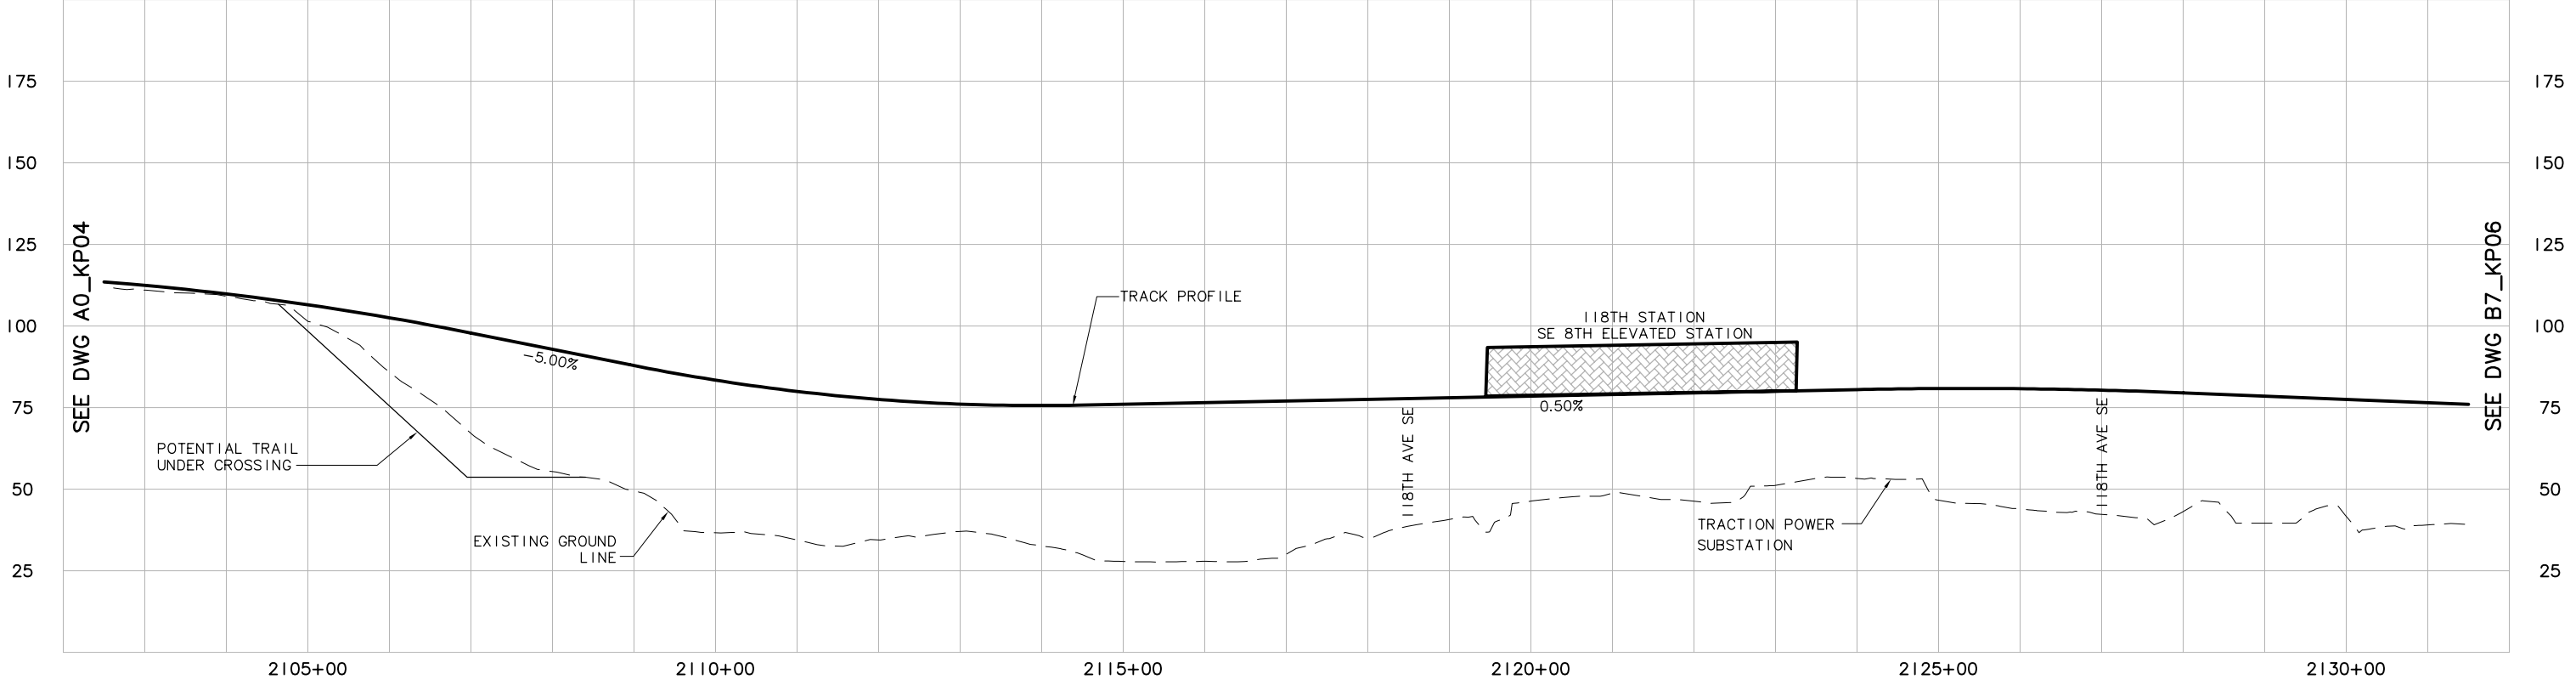

DE/IS CONCEPTUAL	CH2MHILL		 SOUNDTRANSIT		Scale: H: 1"= 100'; V: 1"= 25'	EAST LINK PROJECT SEGMENT B ALTERNATIVE B7 TRACK PLAN & PROFILE			Drawing No.: B7__KP04	
	IN ASSOCIATION WITH PARSONS & INCA ENGINEERS INC.				Filename: ELB1B7__KP04.dwg				Sheet No.: G-B49	
	Submitted: _____ Date: _____		Approved: _____ Date: _____		Contract No.: EL_SEG_B				Rev.: _____	


c:\work\ELBIB7__KP05.dwg OF5396



						Designed By:	<div style="writing-mode: vertical-rl; transform: rotate(180deg);">DE IS CONCEPTUAL</div>	<div style="text-align: center;">  <p>IN ASSOCIATION WITH</p>  </div>	<div style="text-align: center;">  </div>	Scale:	<div style="text-align: center;"> EAST LINK PROJECT SEGMENT B ALTERNATIVE B7 TRACK PLAN & PROFILE </div> <div style="text-align: center;">  </div>	Drawing No.:	<div style="text-align: center;"> B7__KP05 </div>
						Drawn By:				Contract No.:		<div style="text-align: center;"> G-B50 </div>	
						Checked By:				ELB1B7__KP05.dwg			
						Approved By:				EL SEG_B			
No.	Date	Dsn.	Chk.	App.	Revisions			Submitted:	Date:	Approved:	Date:		


XREF'S
Resolved
zg-2234h
zg-g10010
ELB_B7___CM
ELB_B7___JO
ELB_B7___KA
ELB_1405_P
ELB_1405_P2
REG-DCON
key_East
x0522rx
x0522sf
x0525rx
x0525sf
x0528rx
x0528sf
x0822rx
x0822sf
x0825rx
x0825sf
Unresolved
x0516rx
x0516sf
x0519rx
x0519sf
x0816rx
x0816sf
x0819rx
x0819sf
LTSCALE
1=1

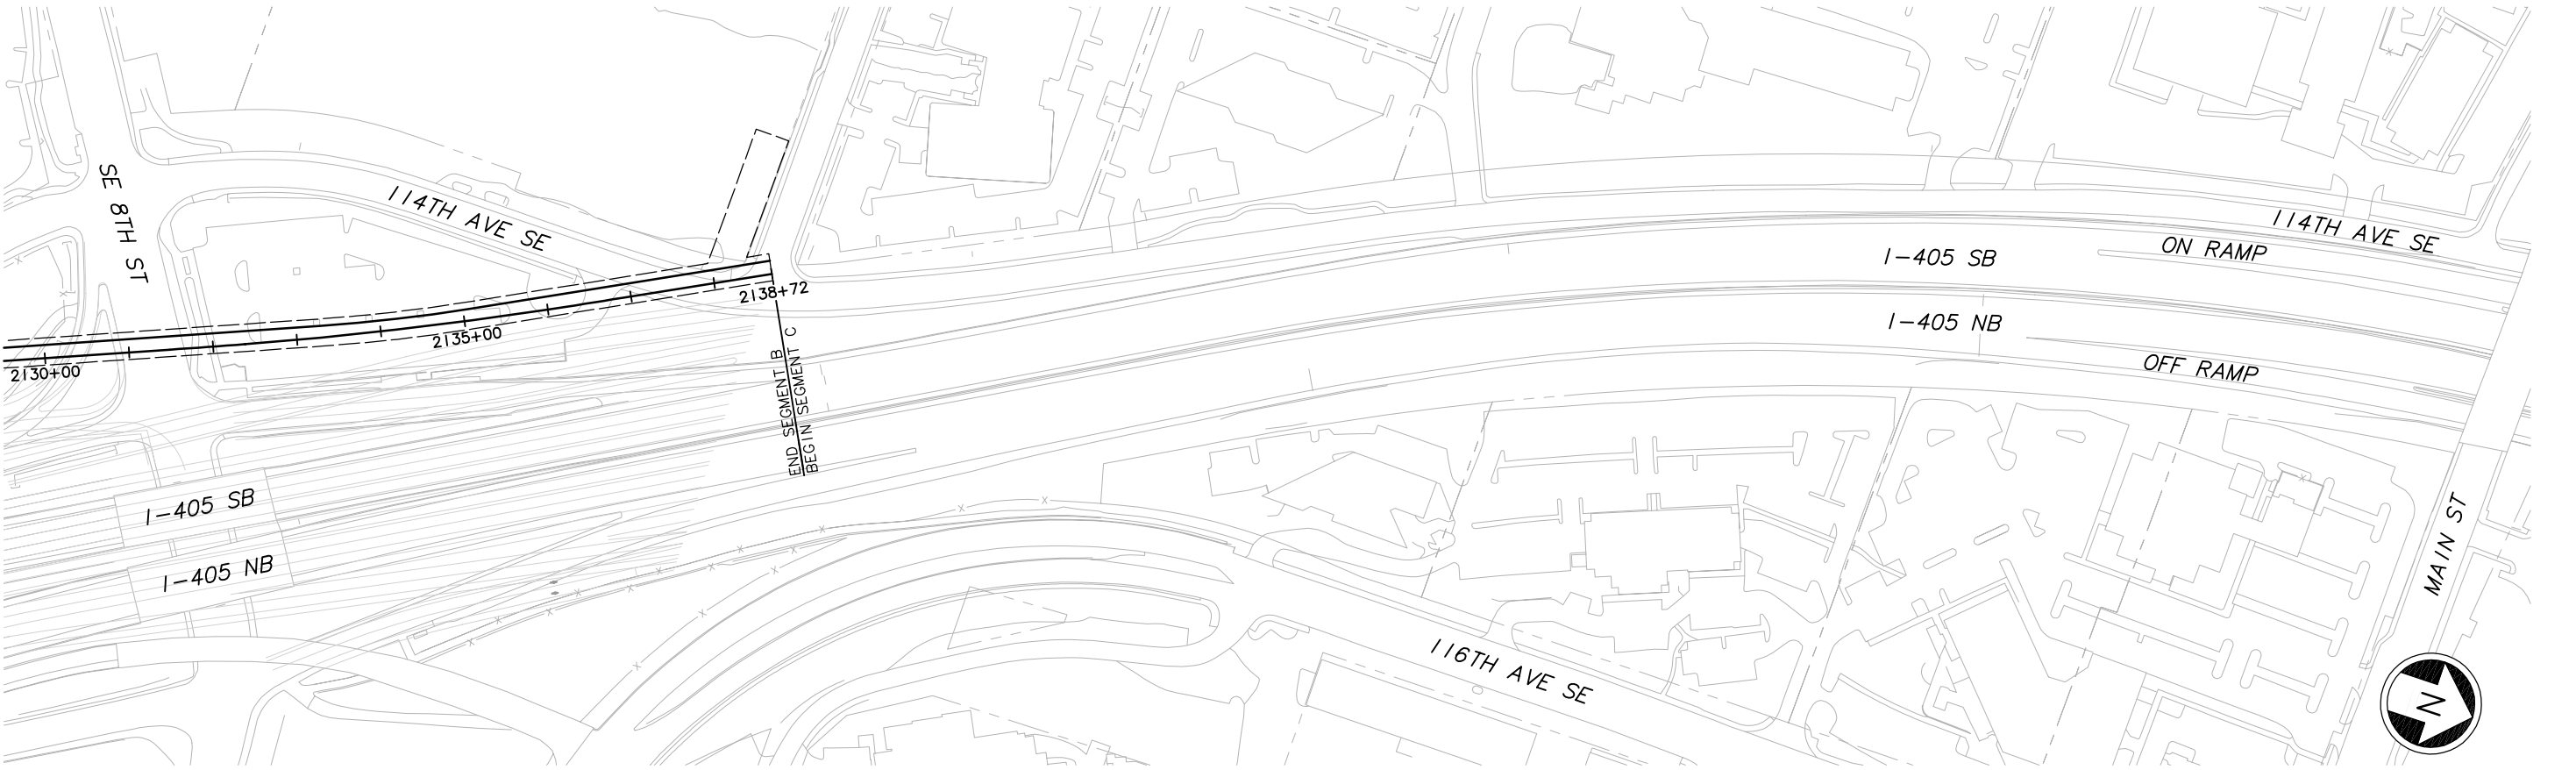

SEE DWG AO_KP06



						Designed By:	DE IS CONCEPTUAL	<div>CH2MHILL</div> <div>IN ASSOCIATION WITH</div> <div>PARSONS & INCA ENGINEERS INC.</div>			<div></div> <div>SOUNDTRANSIT</div>	Scale: H: 1"=100'; V: 1"=25'	<div>EAST LINK PROJECT</div> <div>SEGMENT B</div> <div>ALTERNATIVE B7</div> <div>TRACK PLAN & PROFILE</div> <div></div>	Drawing No.: B7__KP06		
						Drawn By:						Filename: ELB1B7__KP06.dwg		Sheet No.:		
						Checked By:						Contract No.: EL_SEG_B		Rev.:		
						Approved By:						Date:		G-B51		
No.	Date	Dsn.	Chk.	App.	Revisions											

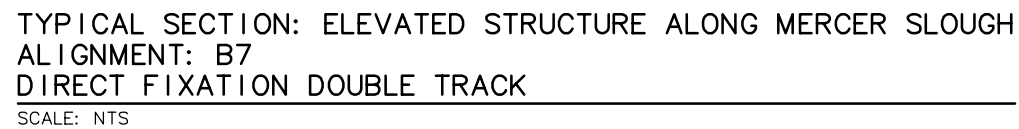c:\work\ELBIB7__KX01.dwg 10/16/08 08:54 : eackerm OF5396



						Designed By:	DE IS CONCEPTUAL	<div>CH2MHILL</div> <div>IN ASSOCIATION WITH</div> <div>PARSONS & INCA ENGINEERS INC.</div>		<div></div> <div>SOUNDTRANSIT</div>	Scale: NTS	<div>EAST LINK PROJECT</div> <div>SEGMENT B</div> <div>ALTERNATIVE B7</div> <div>TYPICAL SECTION</div> <div></div>	Drawing No.: B7_-KX01
						Drawn By:					Filename: ELB1B7_-KX01.dwg		Sheet No.: Rev.:
						Checked By:					Contract No.: EL_SEG_B		
						Approved By:					Date:		
No.	Date	Dsn.	Chk.	App.	Revisions			Submitted:	Date:	Approved:	Date:		


XREF'S
Resolved
ZG-2234H
REG-DCON
Unresolved
LTSCALE
1=1

1
2
3
4
5

c:\work\ELB1B7_KX02.dwg
10/16/08 08:55 : eackerm QE5396

100'-0"
BNSF EXISTING RW

EXISTING TYPICAL SECTION – BNSF CORRIDOR
SCALE: NTS

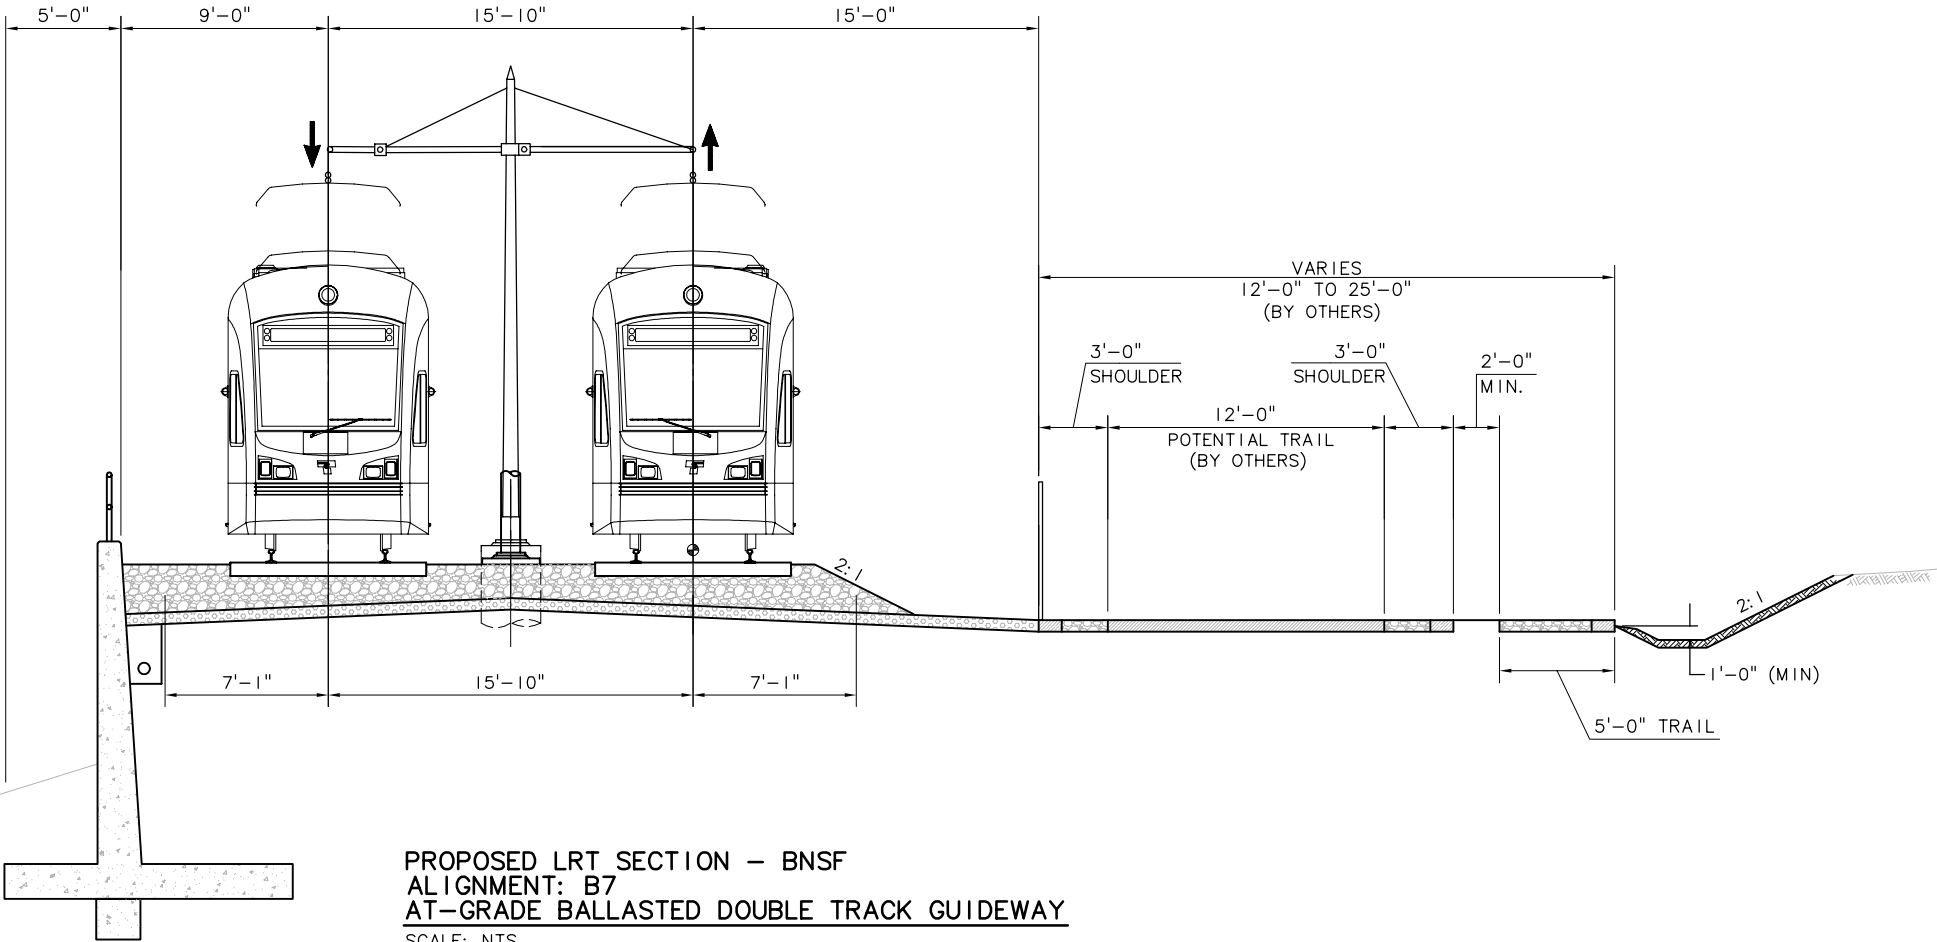

No.	Date	Dsn.	Chk.	App.	Revisions

Designed By:
Drawn By:
Checked By:
Approved By:

DE IS
CONCEPTUAL

CH2MHILL
IN ASSOCIATION WITH
PARSONS & INCA
ENGINEERS INC.

Submitted:

Date:

Approved:



Date:

Scale: NTS
Filename: ELB1B7_KX02.dwg
Contract No.: EL_SEG_B
Date:

EAST LINK PROJECT
SEGMENT B
ALTERNATIVE B7
TYPICAL SECTION



Drawing No.: B7_KX02
Sheet No.: Rev.:
G-B53

G-B54